


1:500

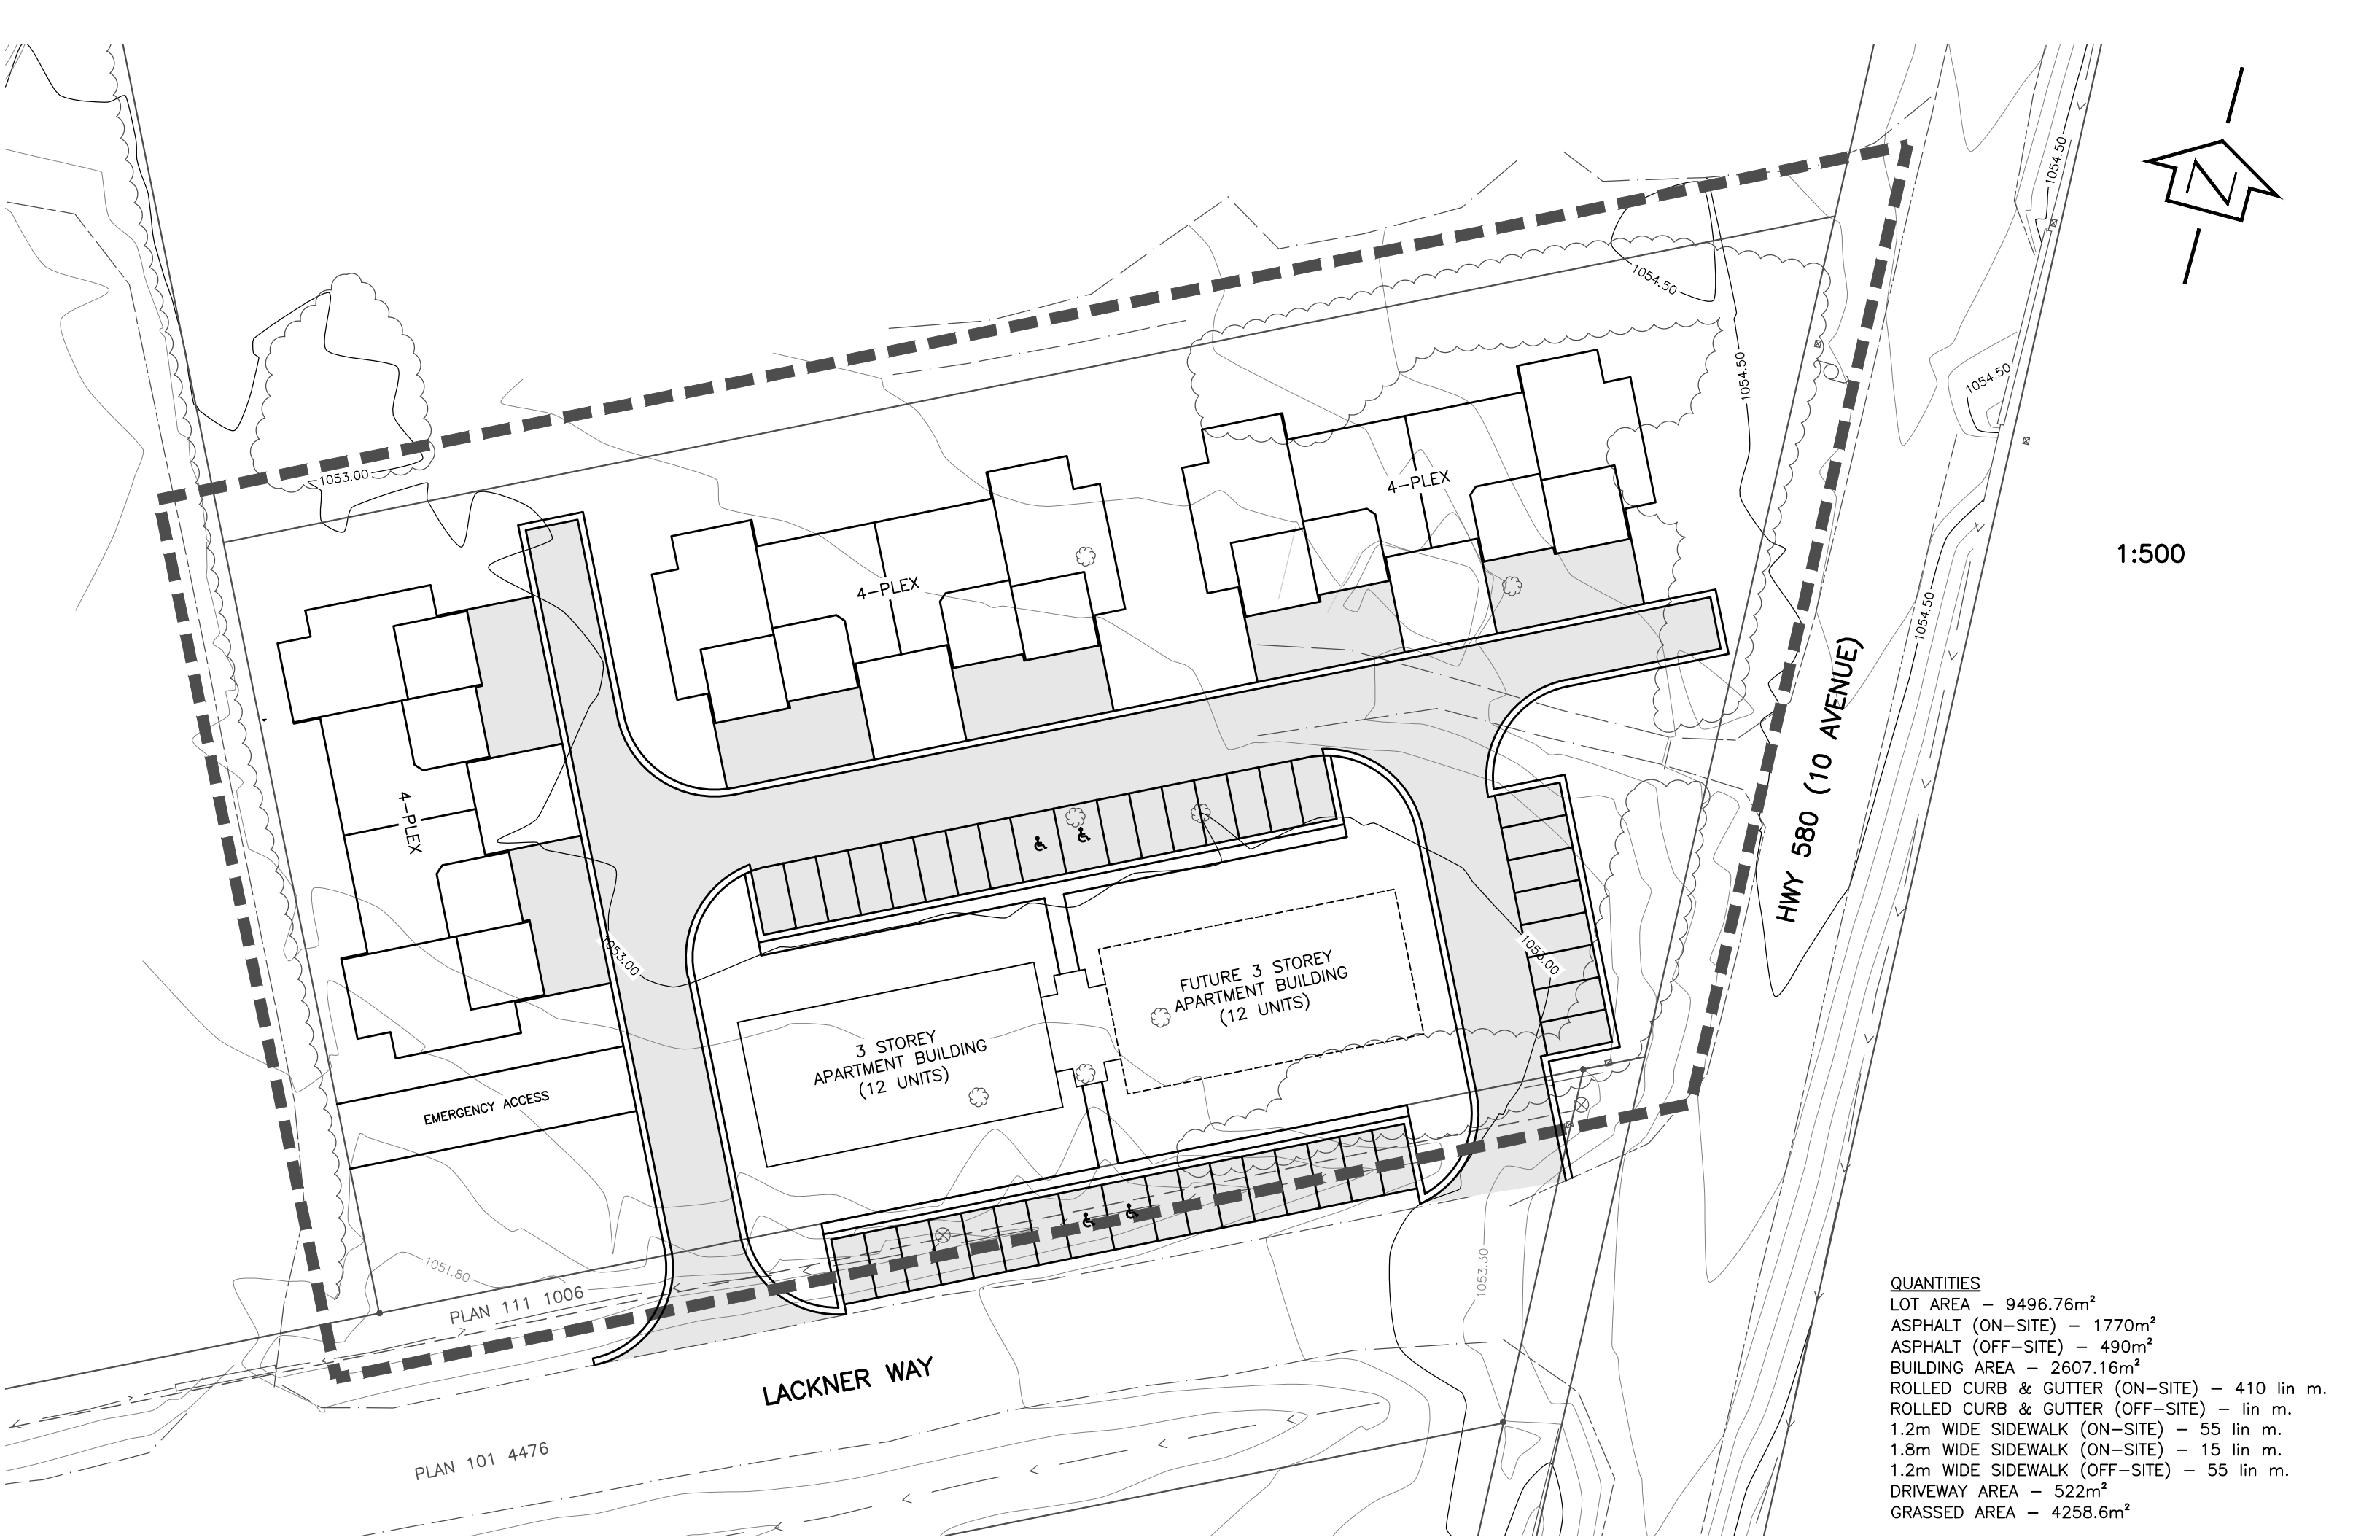

QUANTITIES

LOT AREA	- 9496.76m ²
ASPHALT (ON-SITE)	- 1770m ²
ASPHALT (OFF-SITE)	- 490m ²
BUILDING AREA	- 2607.16m ²
ROLLED CURB & GUTTER (ON-SITE)	- 410 lin m.
ROLLED CURB & GUTTER (OFF-SITE)	- lin m.
1.2m WIDE SIDEWALK (ON-SITE)	- 55 lin m.
1.8m WIDE SIDEWALK (ON-SITE)	- 15 lin m.
1.2m WIDE SIDEWALK (OFF-SITE)	- 55 lin m.
DRIVEWAY AREA	- 522m ²
GRASSED AREA	- 4258.6m ²

PLAN 111 1006

PLAN 101 4476

LACKNER WAY

HWY 580 (10 AVENUE)

EMERGENCY ACCESS

3 STOREY APARTMENT BUILDING (12 UNITS)

FUTURE 3 STOREY APARTMENT BUILDING (12 UNITS)

4-PLEX

4-PLEX

4-PLEX